




SECTION 138 APPROVAL APPLICATION

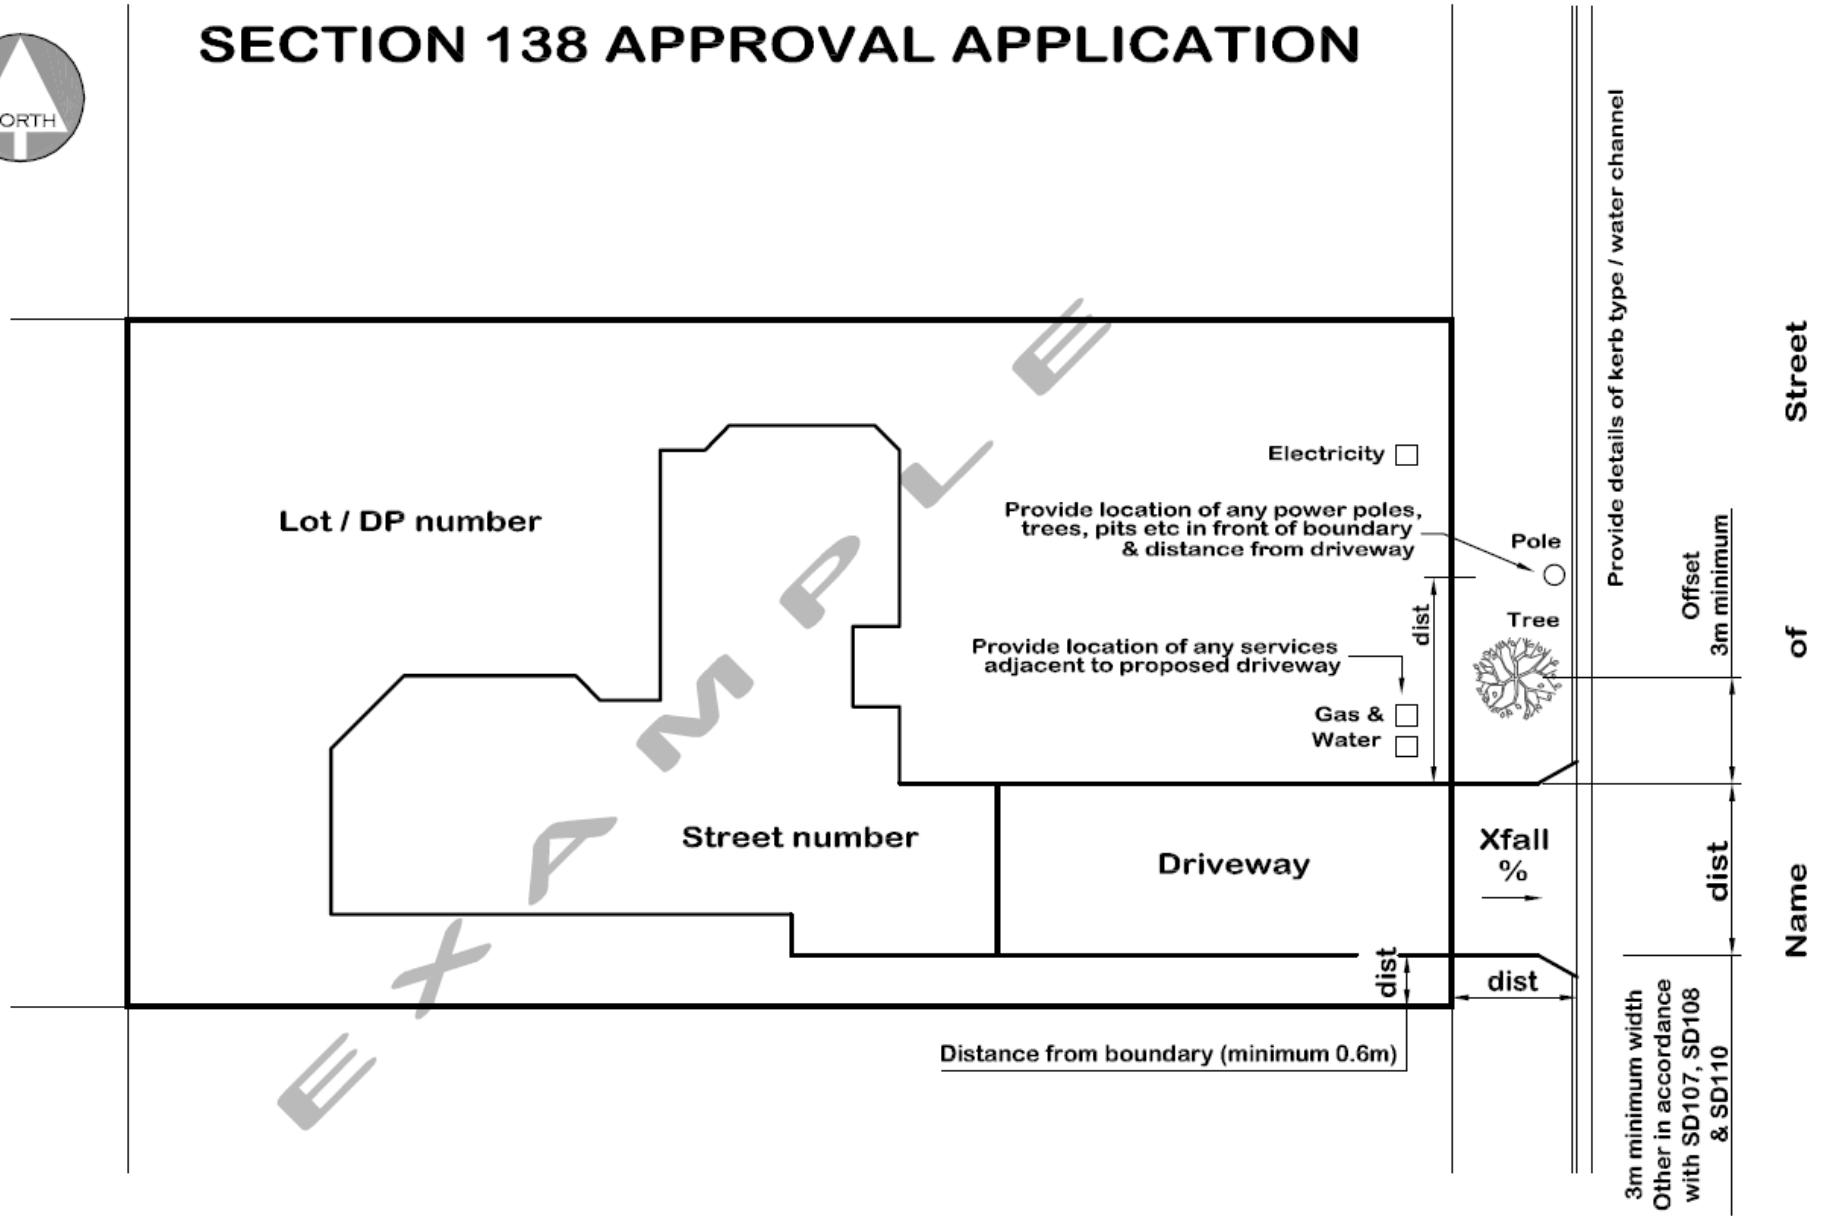

Scale :
Date:
Drawn by :

WORKS SITE PLAN

Provide details of kerb type / water channel

Offset 3m minimum

dist

3m minimum width
Other in accordance
with SD107, SD108
& SD110

Street
of
Name