


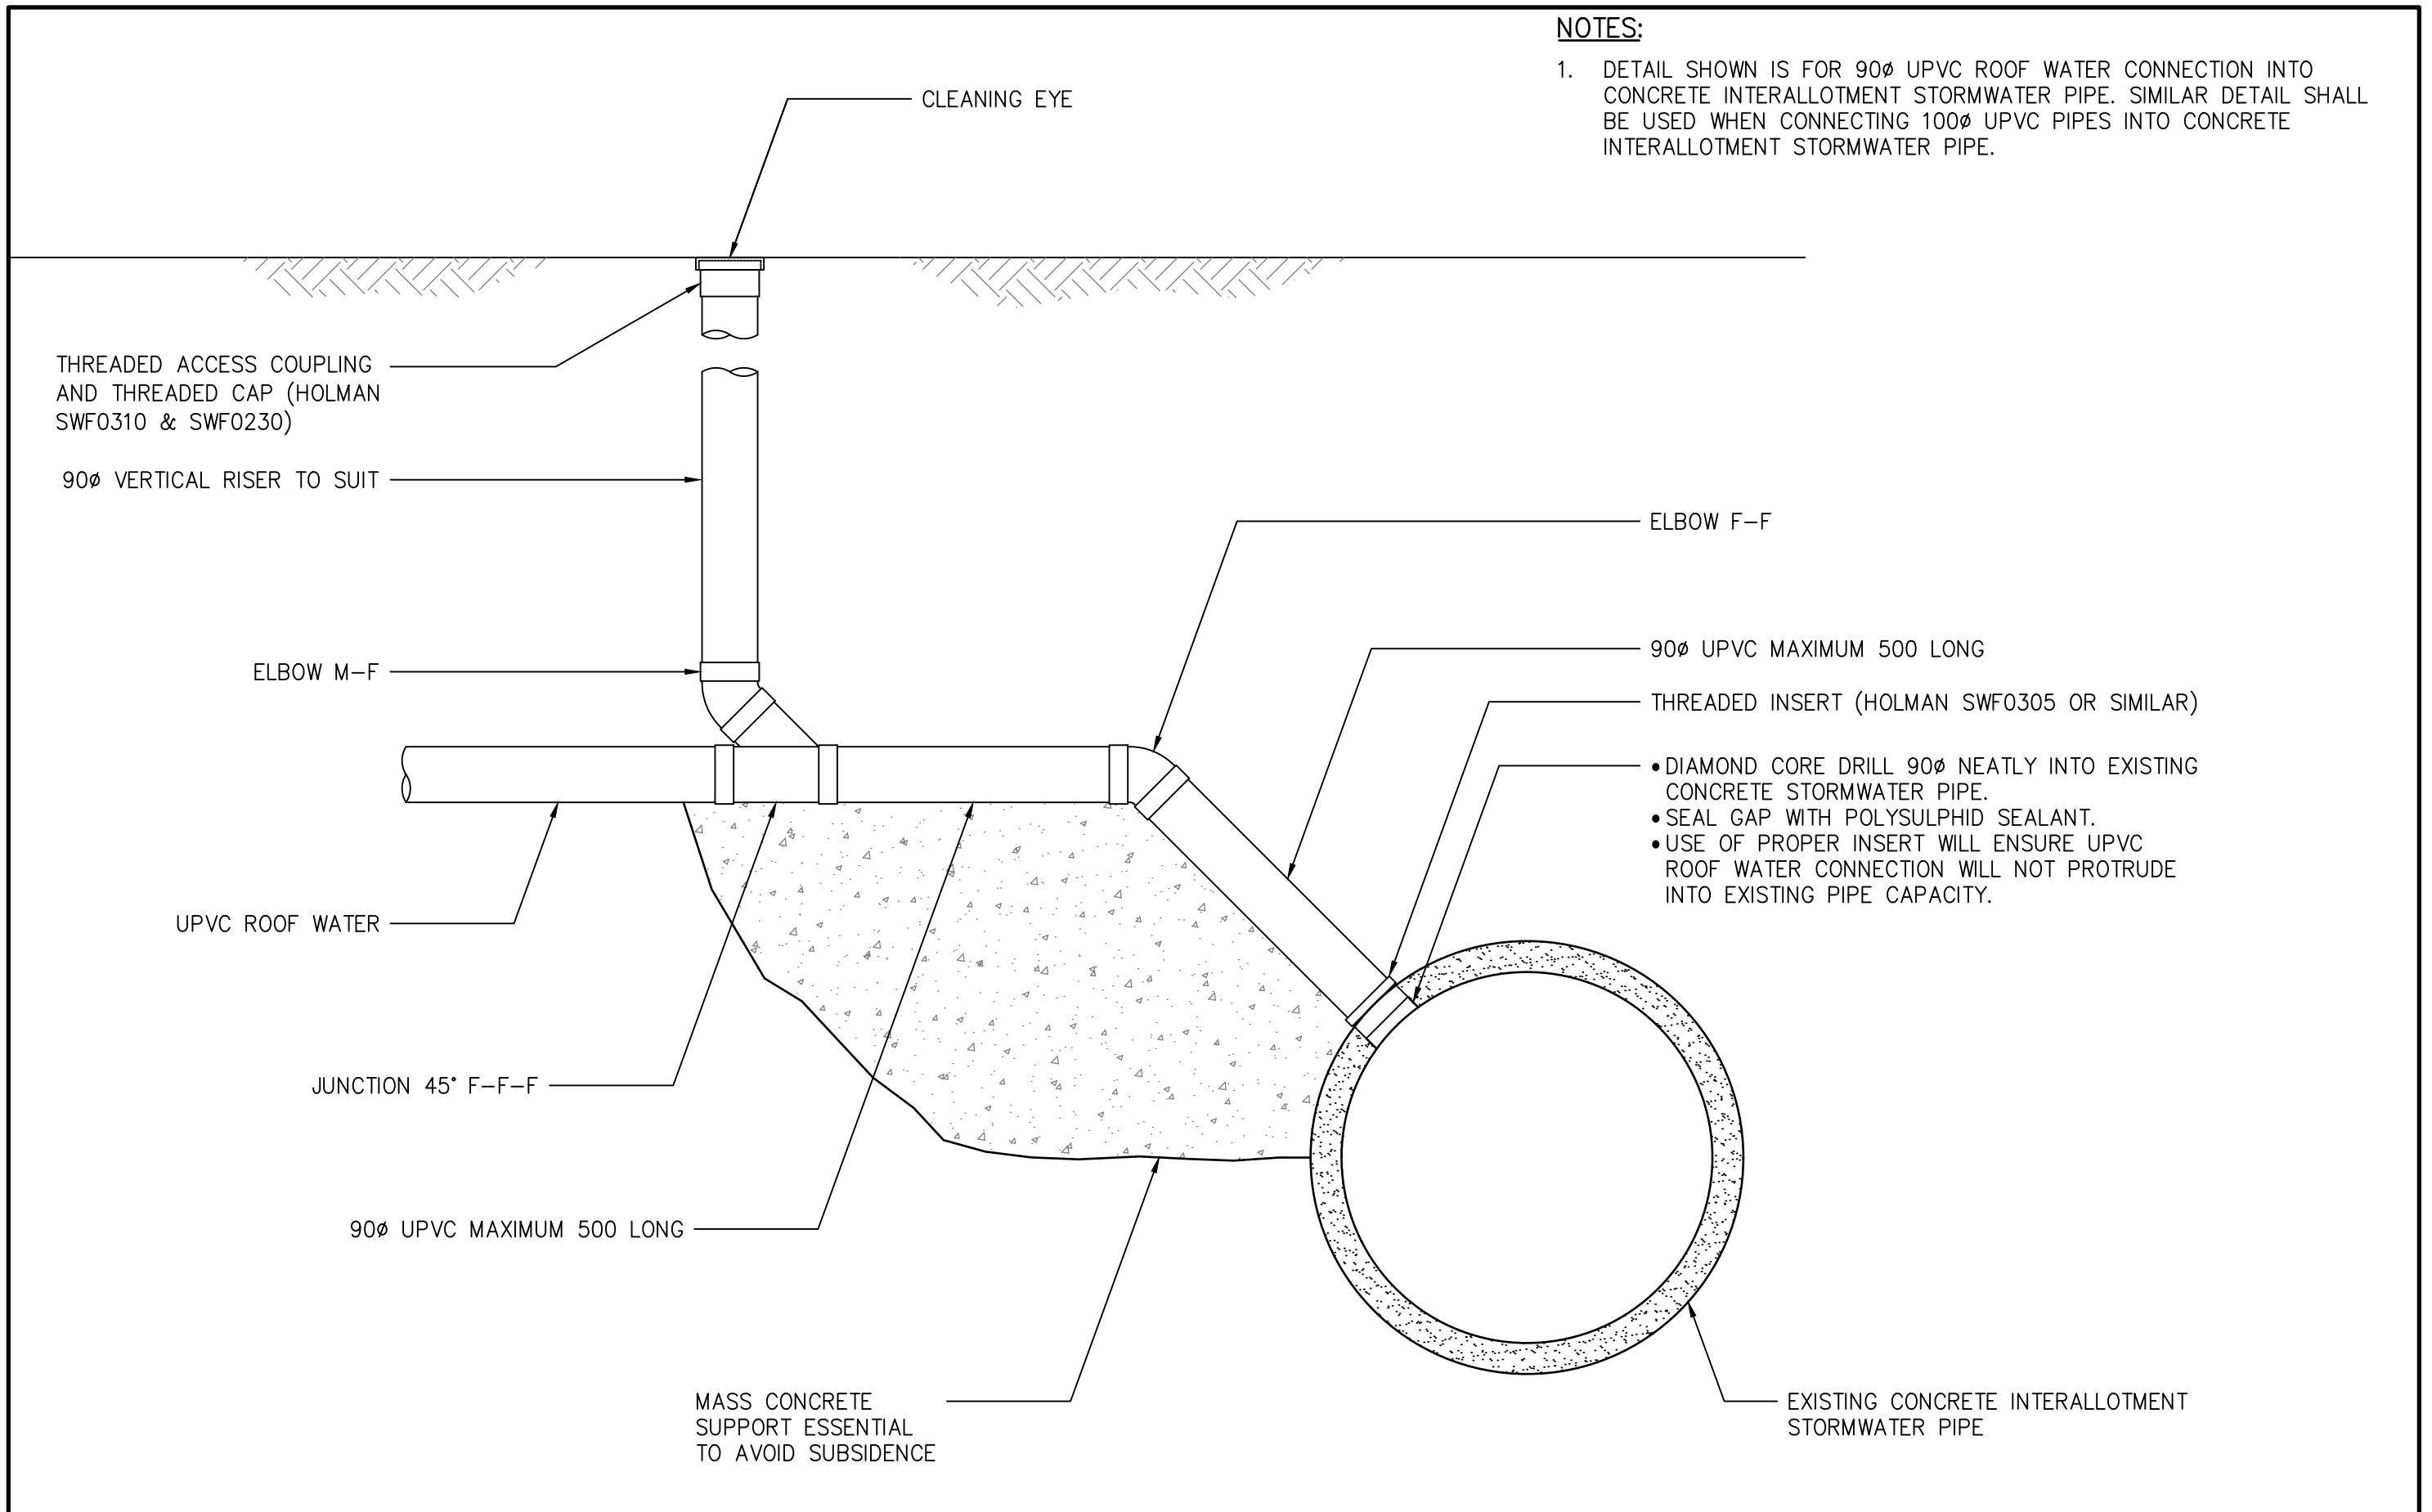

**NOTES:**

1. DETAIL SHOWN IS FOR 90Ø UPVC ROOF WATER CONNECTION INTO CONCRETE INTERALLOTMENT STORMWATER PIPE. SIMILAR DETAIL SHALL BE USED WHEN CONNECTING 100Ø UPVC PIPES INTO CONCRETE INTERALLOTMENT STORMWATER PIPE.



					DRAWN ..... KSC ..... NOT TO SCALE ..... SCALE ..... SHEET SIZE: <b>A3</b>	APPROVED  GROUP MANAGER INFRASTRUCTURE SERVICES D.L.	<b>WINGECARRIBEE SHIRE COUNCIL</b>			
							<b>STANDARD DRAWING</b> <b>DIRECT CONNECTION INTO INTERALLOTMENT</b> <b>STORMWATER CONCRETE PIPE</b>			
A	REVISED ISSUE	KSC	25/01/21			DATE: 25/01/2021	PLAN No: SD132	SHEET 1 OF 1	ISSUE <b>A</b>	
ISSUE	AMENDMENTS	DRAWN	DATE							