



PLAN

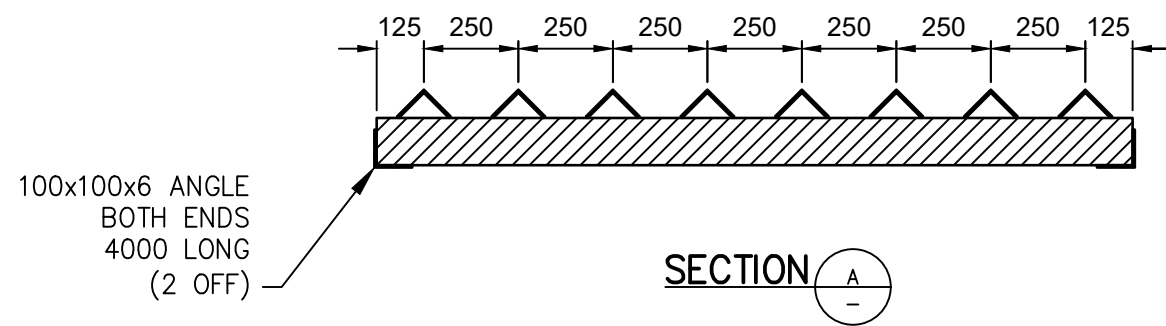

SECTION A

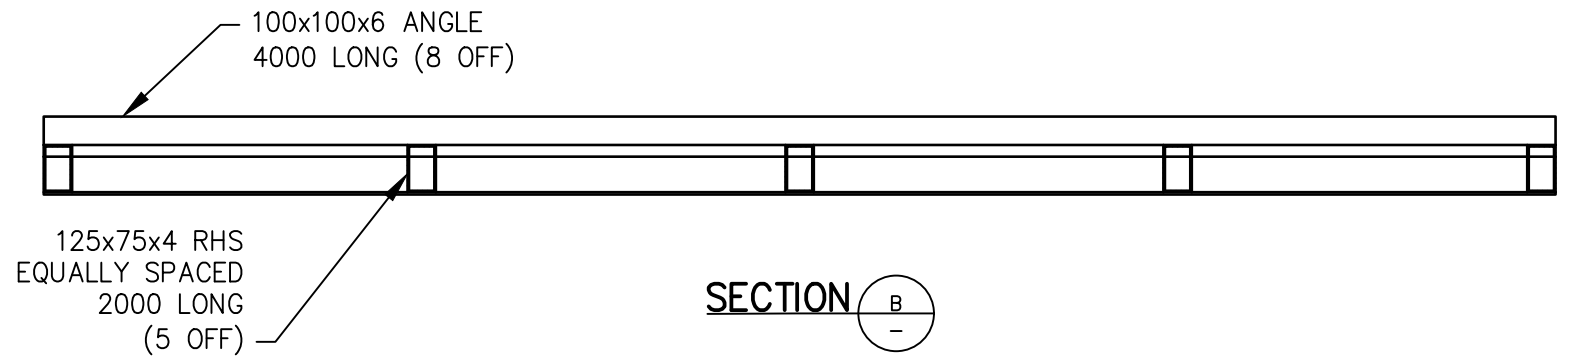

SECTION B

NOTES:

1. MINIMUM 6MM FILLET WELD
2. ALL STEEL SHALL BE MANUFACTURED IN AUSTRALIA
3. ALL STEEL SHALL BE HOT DIPPED GALVANIZED

A	ORIGINAL ISSUE	CDL	25/01/21
ISSUE	AMENDMENTS	DRAWN	DATE



DRAWN ..... CDL  
SCALE ..... 1:20  
SHEET SIZE: **A3**

APPROVED  
*[Signature]*  
GROUP MANAGER  
INFRASTRUCTURE SERVICES  
D.L.

WINGECARRIBEE SHIRE COUNCIL			
STANDARD DRAWING SHAKER GRID			
DATE: 25/01/2021	PLAN No: SD165	SHEET 1 OF 1	ISSUE <b>A</b>