


8.0 MASTER PLAN

The Masterplan for Hammock Hill Reserve has been developed as a result of community consultation and identifies numerous issues within the Reserve. Refer to Masterplan attached.

Figure 8 – Masterplan

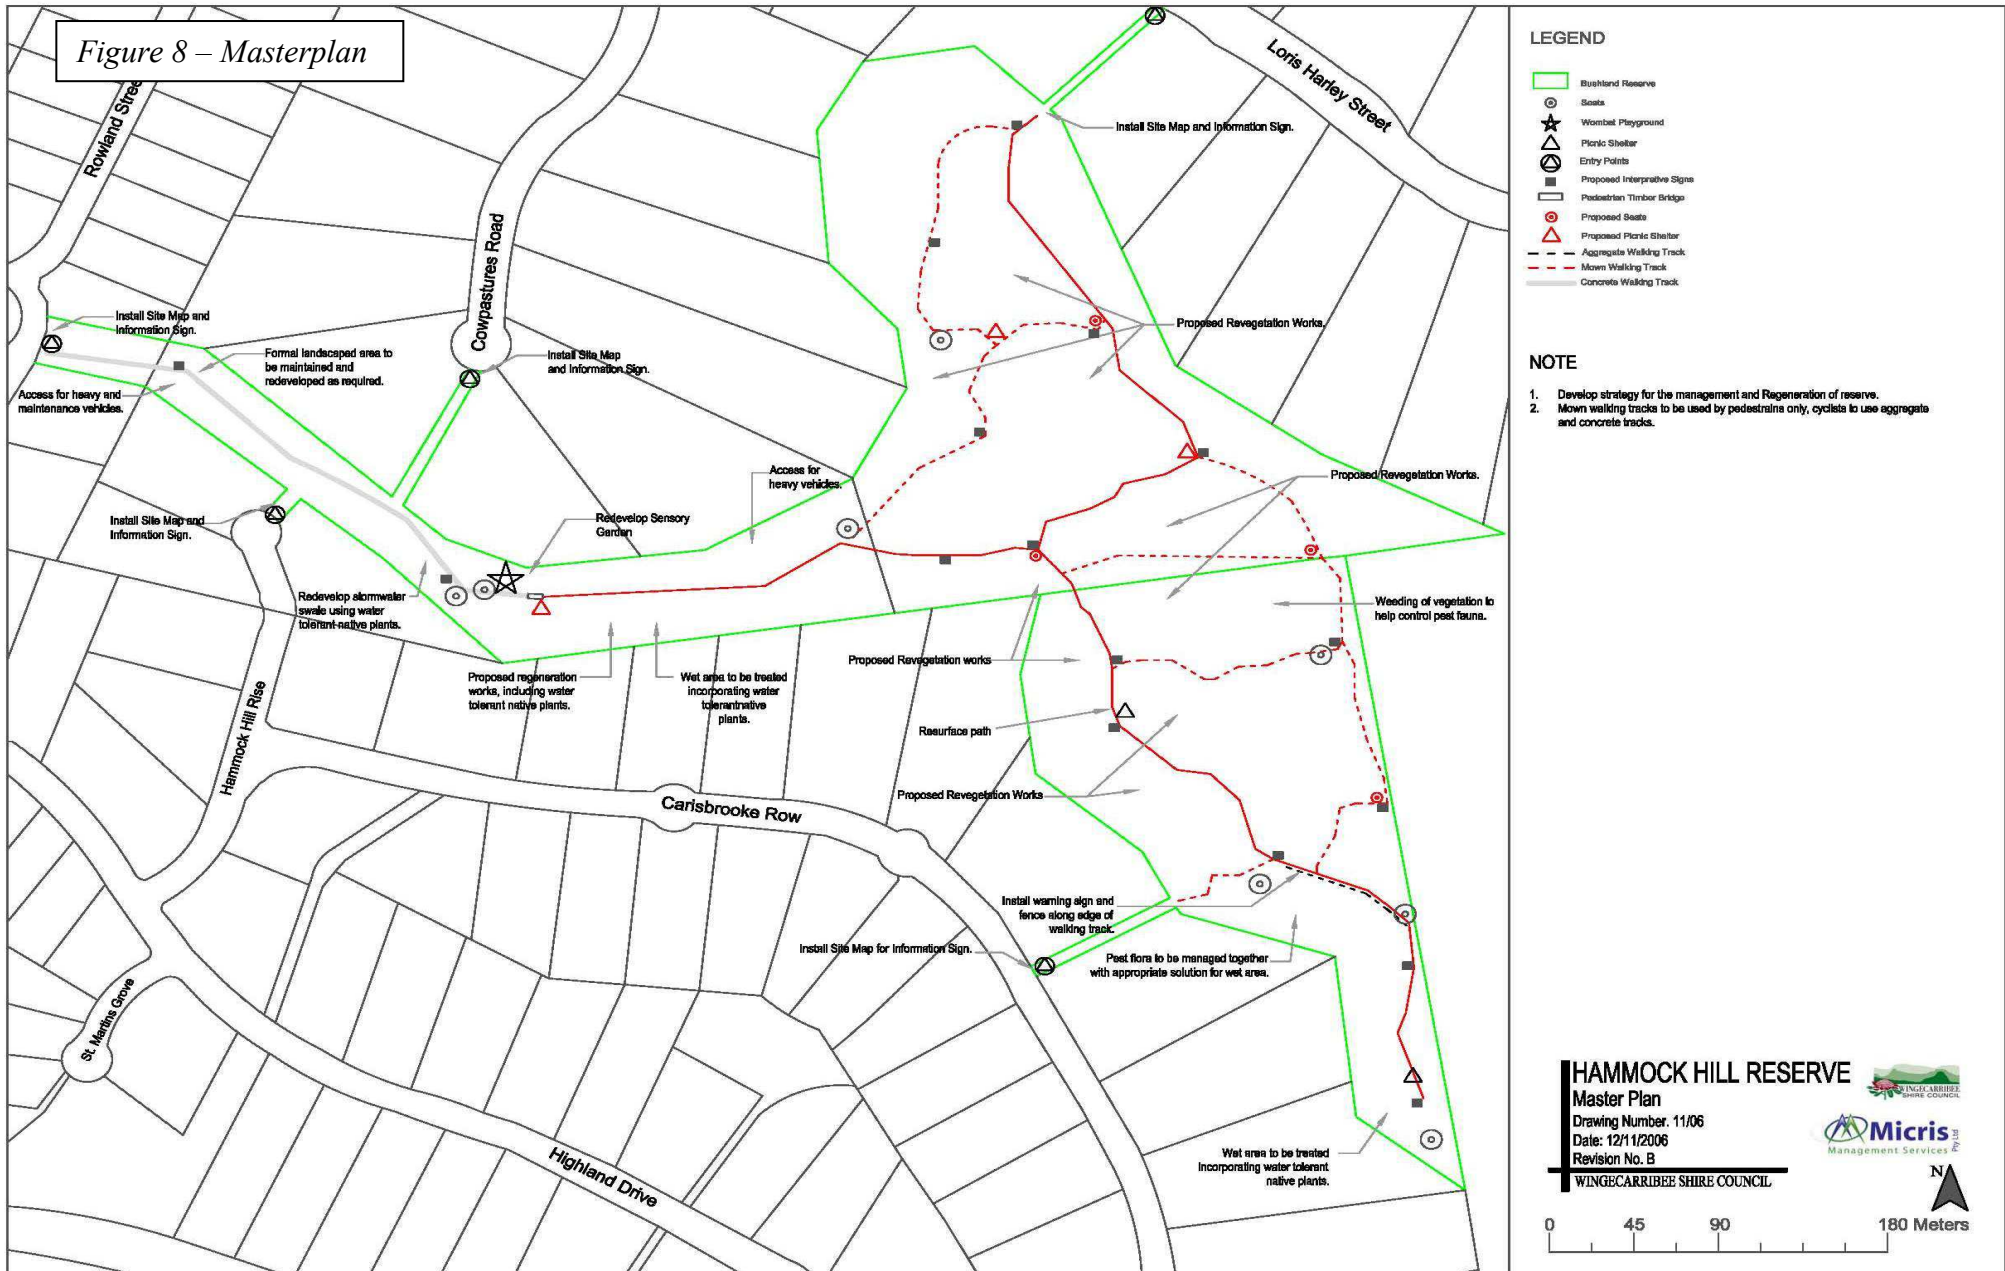

LEGEND


- Bushland Reserve
- Seats
- ★ Wombat Playground
- △ Picnic Shelter
- Entry Points
- Proposed Interpretive Signs
- ▭ Pedestrian Timber Bridge
- Proposed Seats
- △ Proposed Picnic Shelter
- Aggregate Walking Track
- Mown Walking Track
- Concrete Walking Track

NOTE

1. Develop strategy for the management and Regeneration of reserve.
2. Mown walking tracks to be used by pedestrians only, cyclists to use aggregate and concrete tracks.

HAMMOCK HILL RESERVE
Master Plan
 Drawing Number: 11/06
 Date: 12/11/2006
 Revision No. B

WINGECARRIBEE SHIRE COUNCIL



0 45 90 180 Meters

